


SOCIAL HOUSING

– Concept Design –

Main Concept

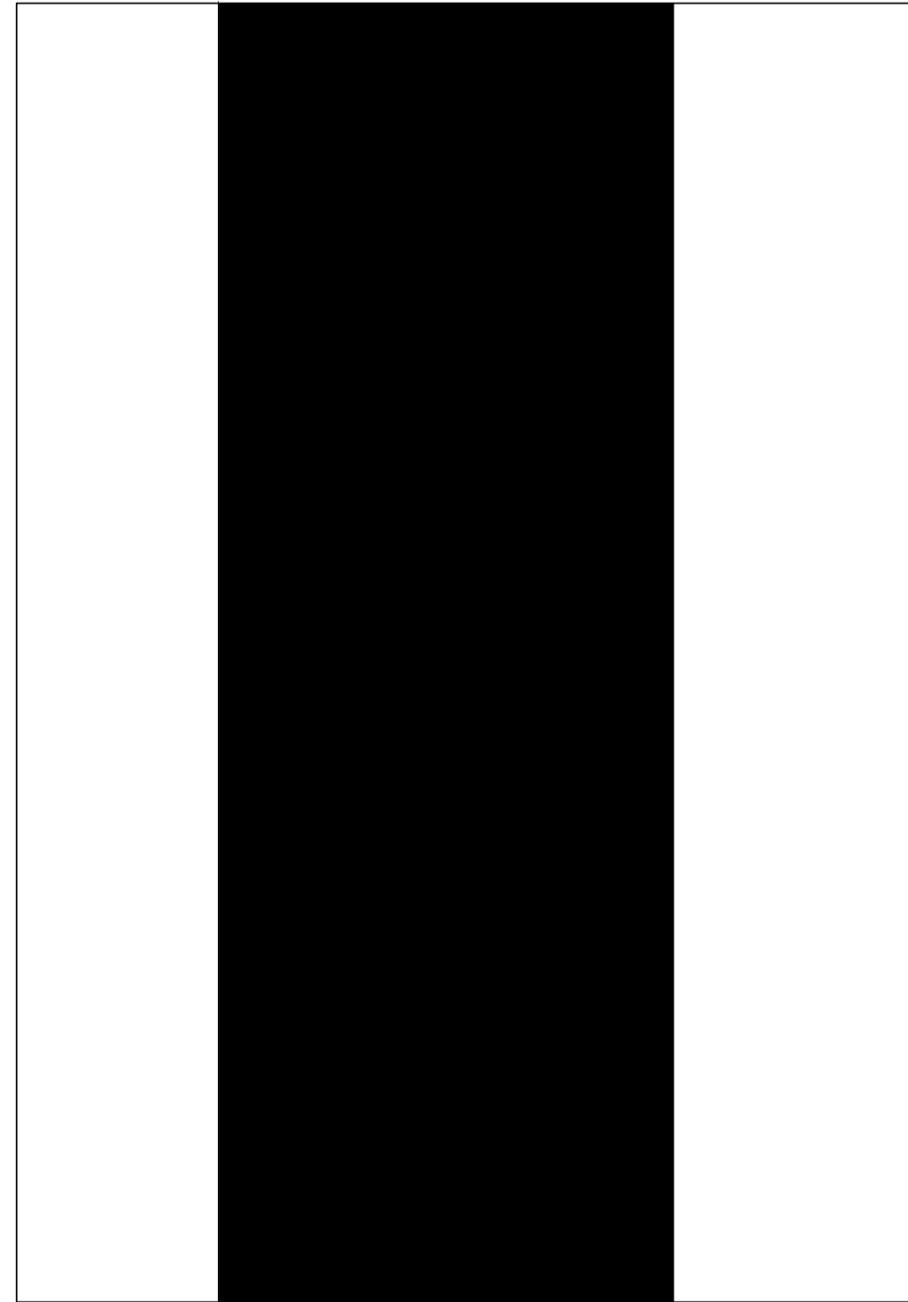




Circulation

Building


Outside

Masterplan

1/500 sqm

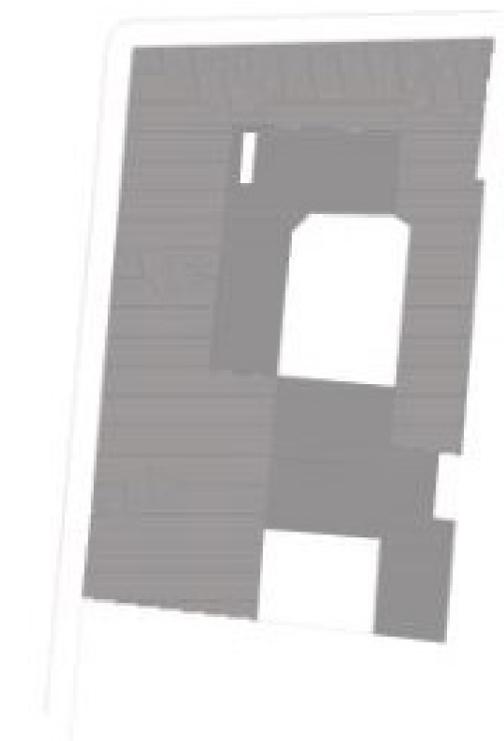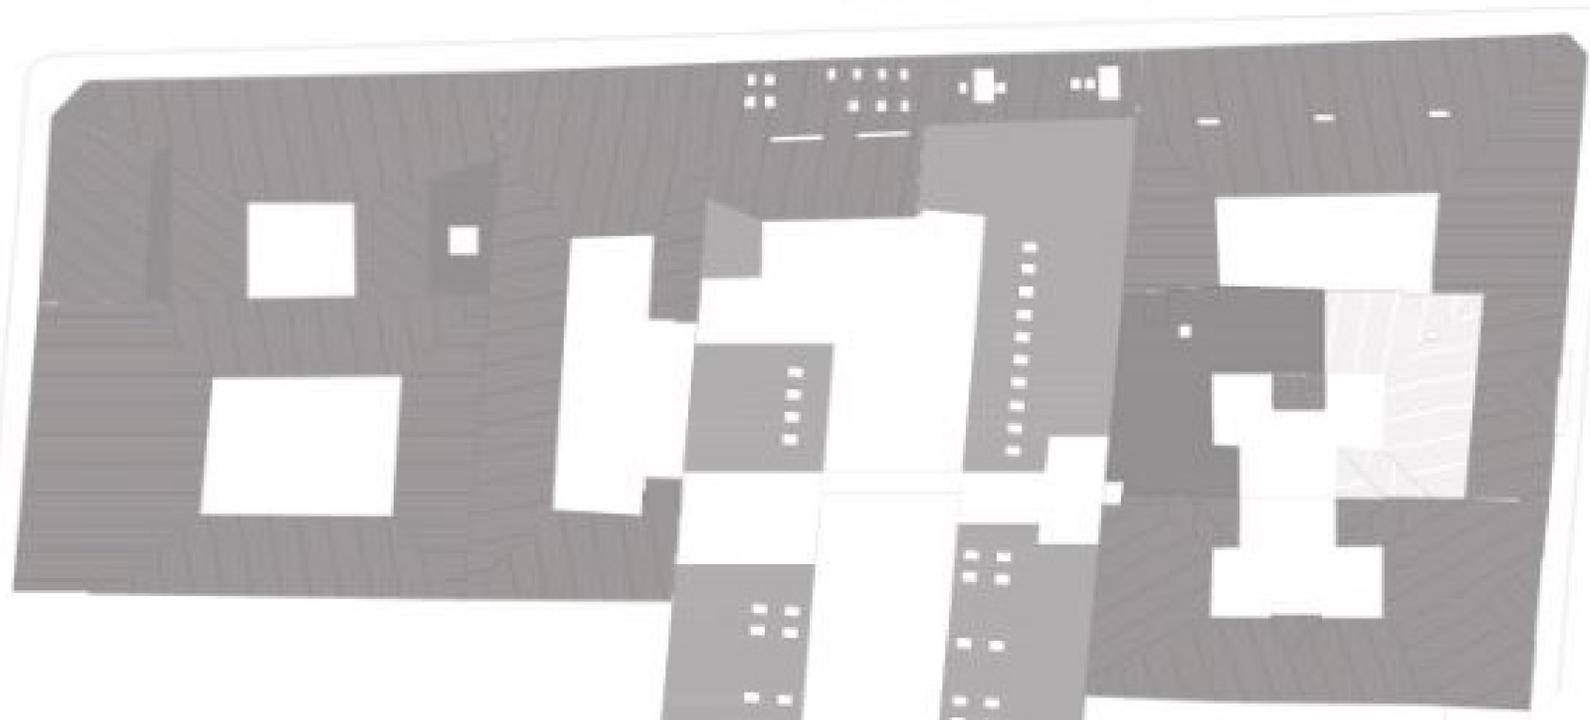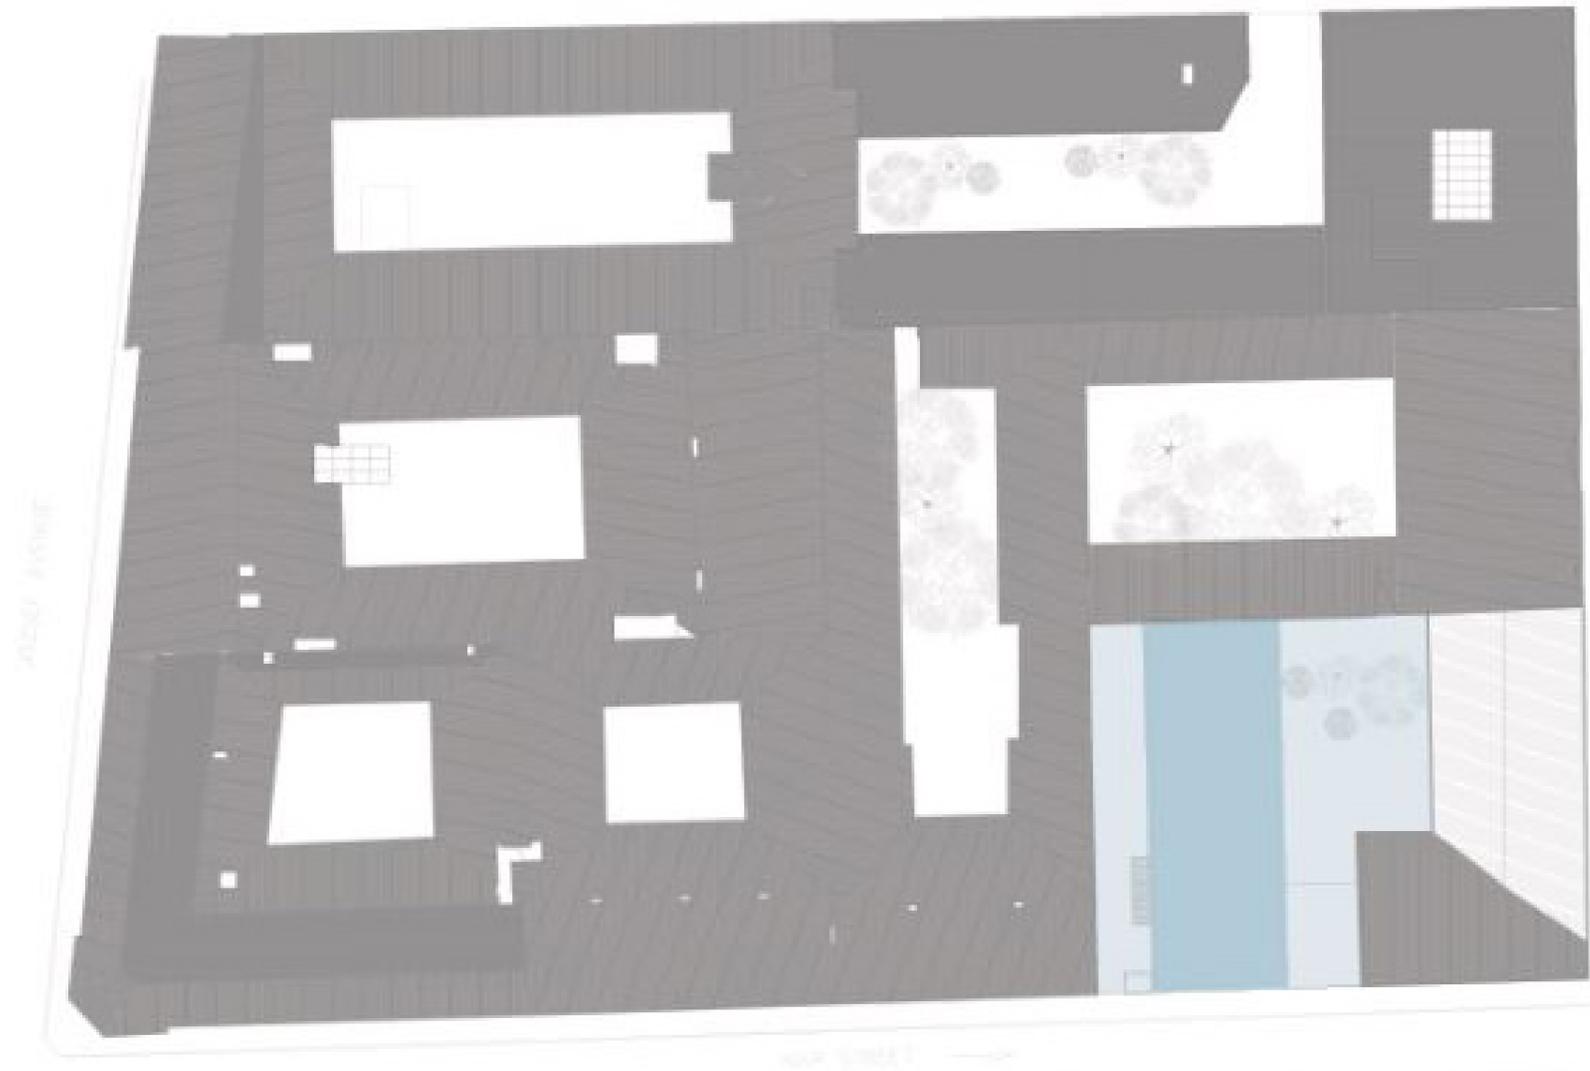


Axonometrie

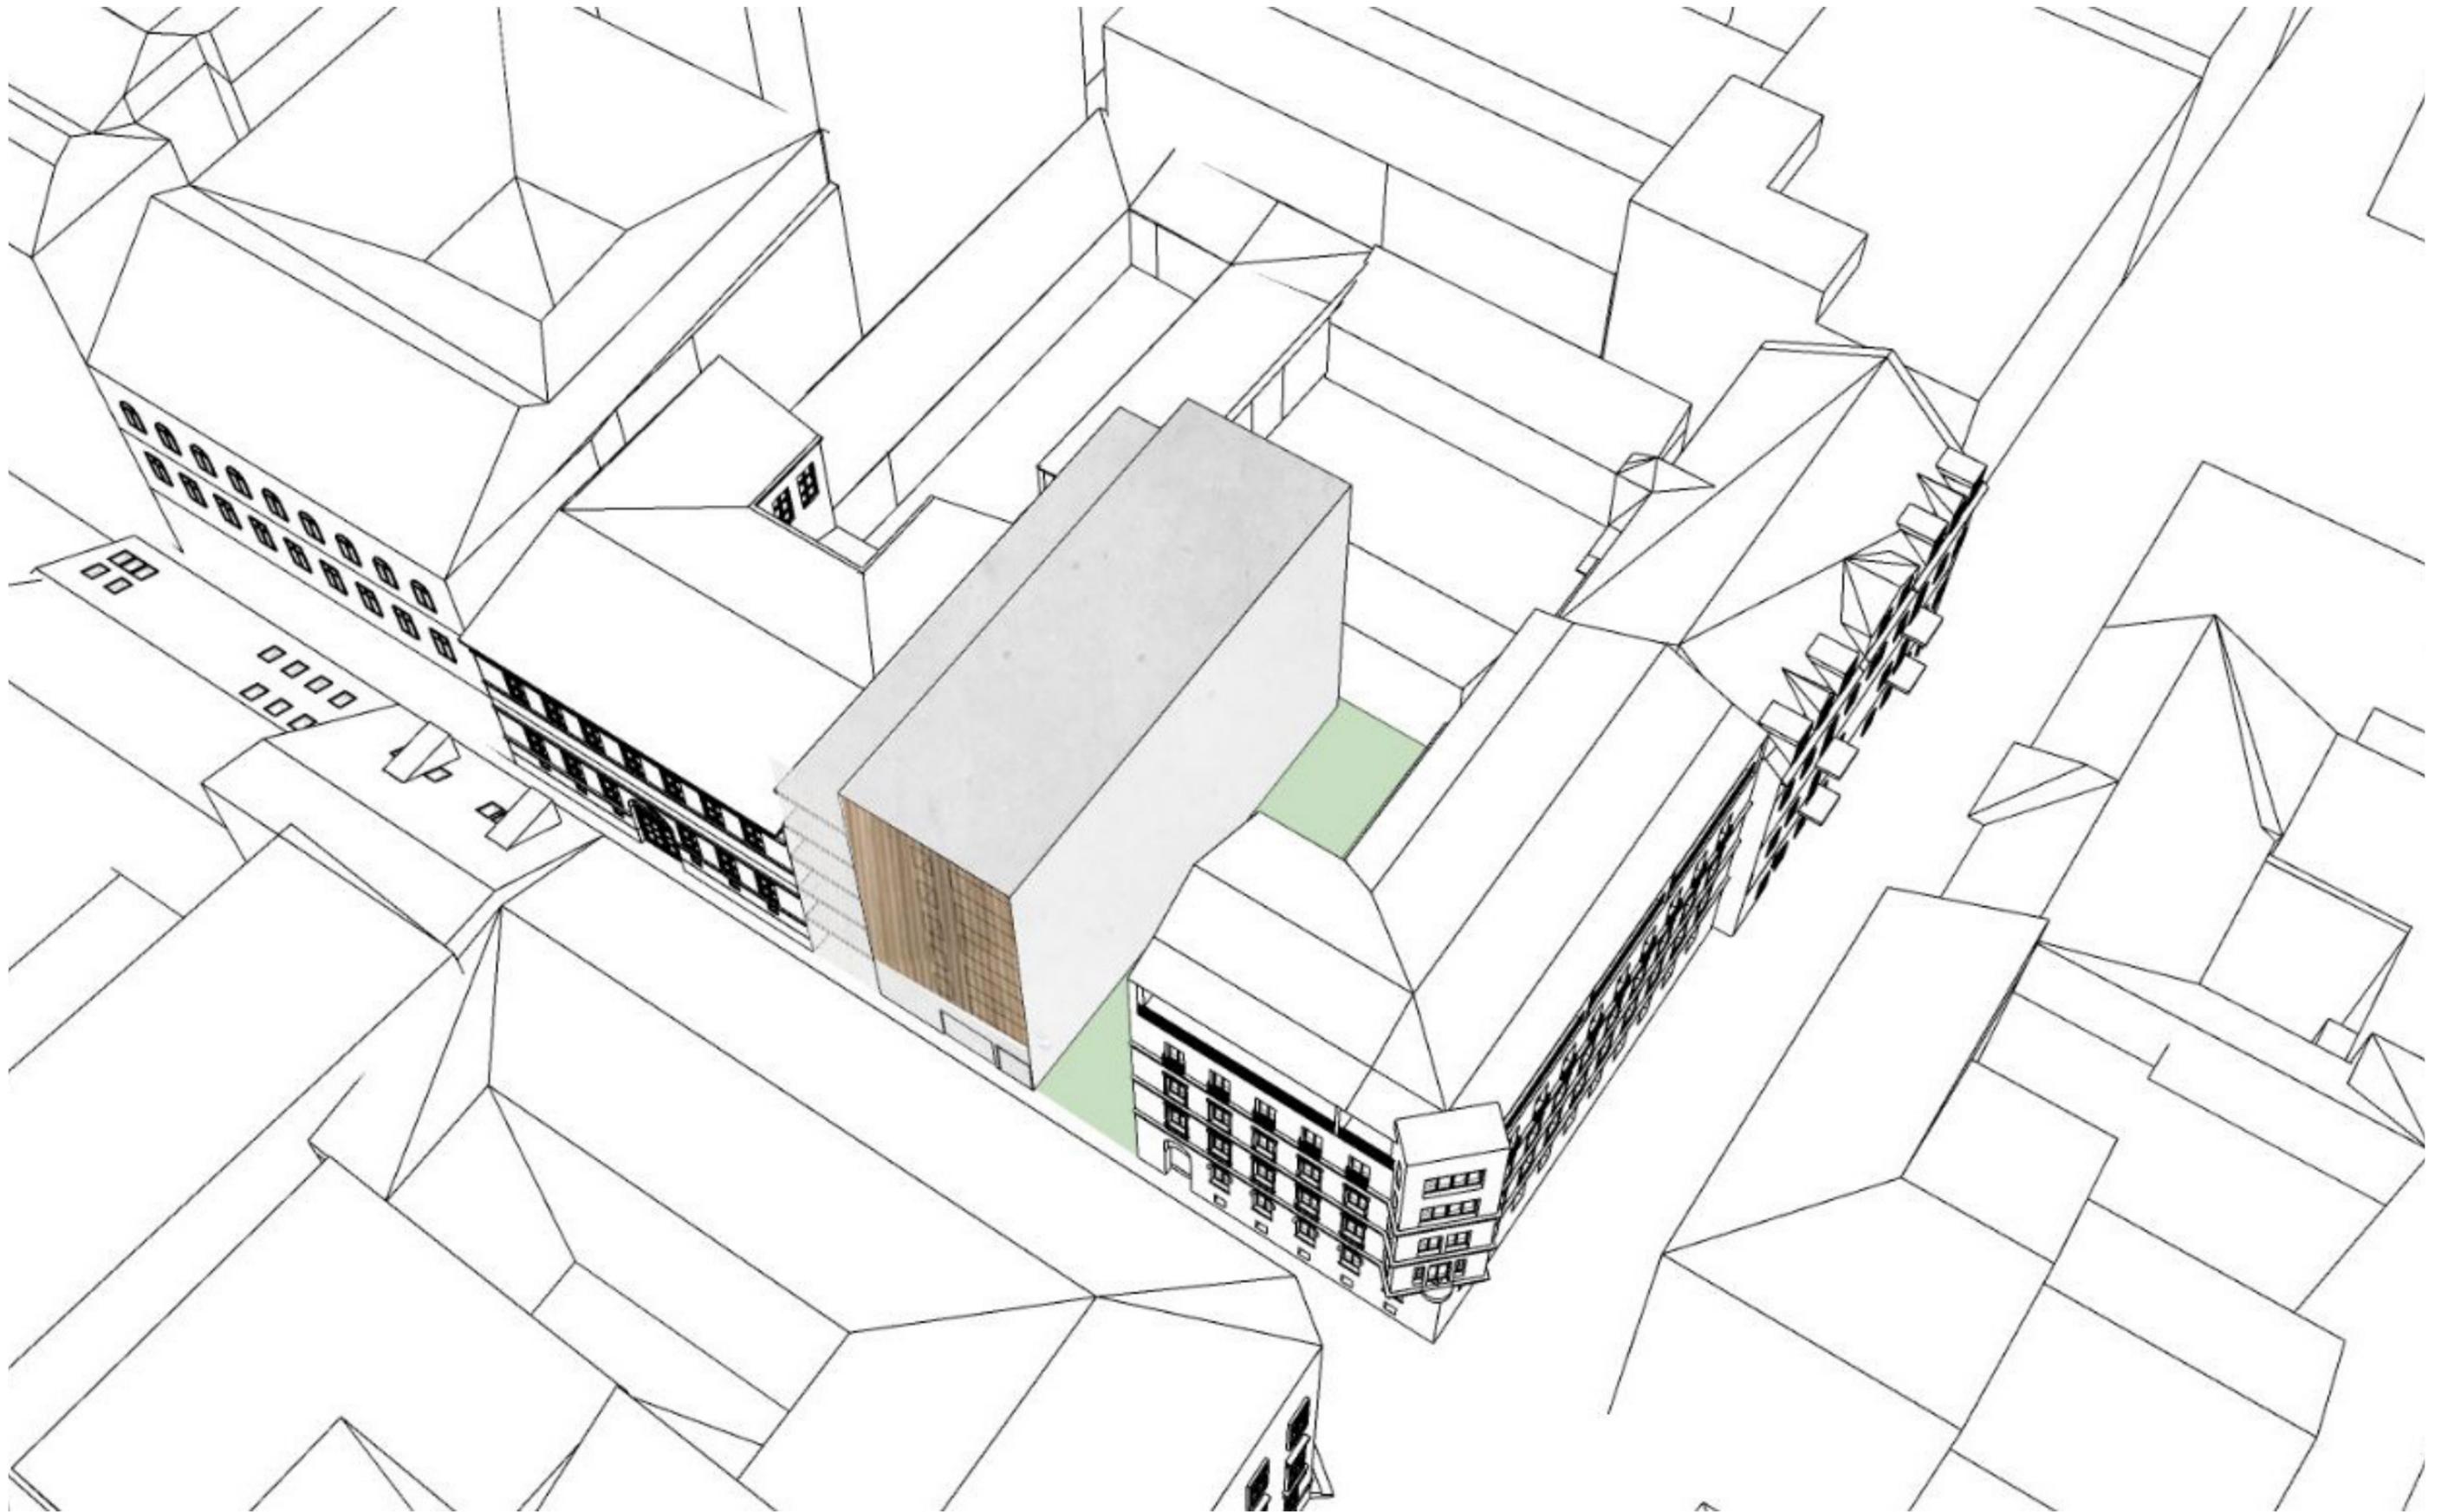


Underground level - Parking

1/200 sqm |

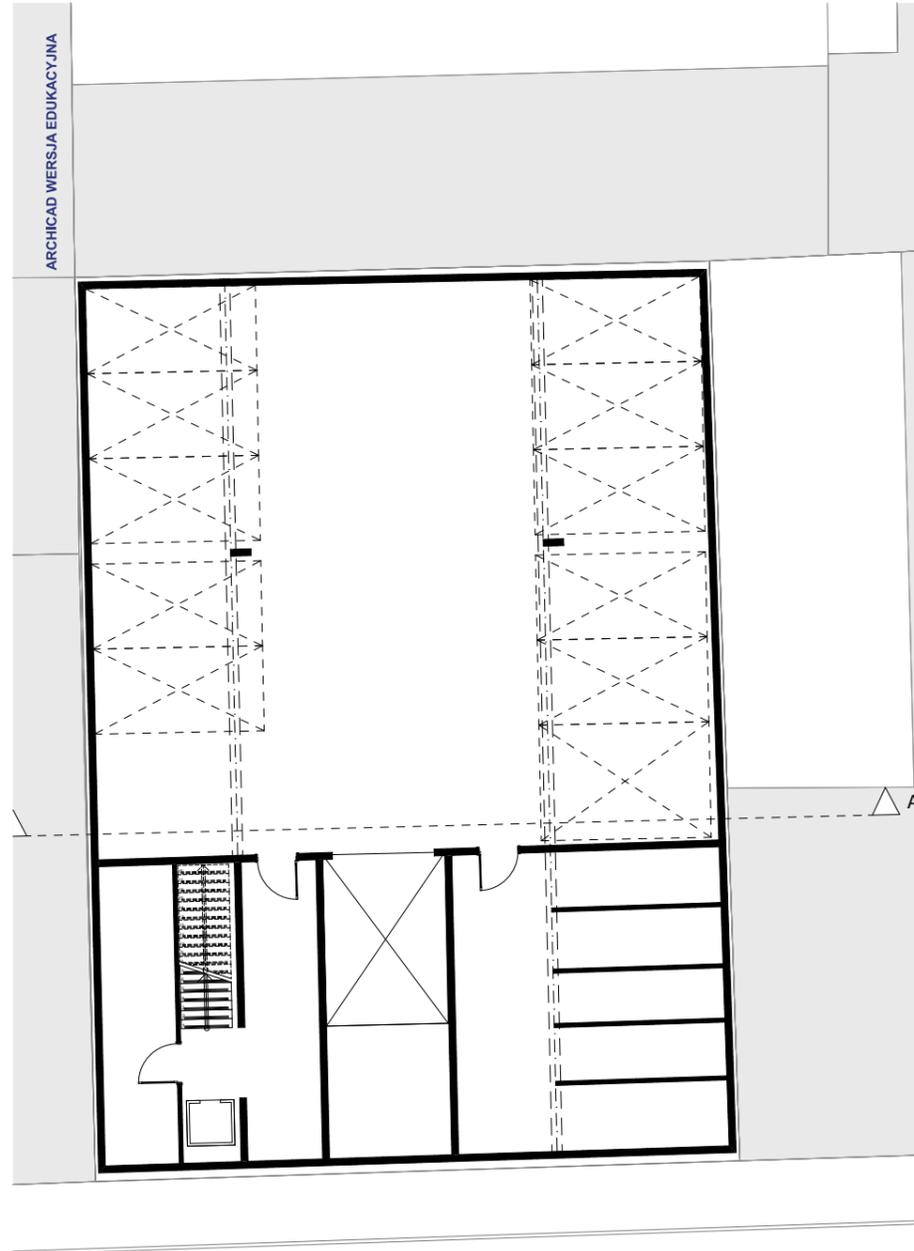


Ground Floor

1/200 sqm |

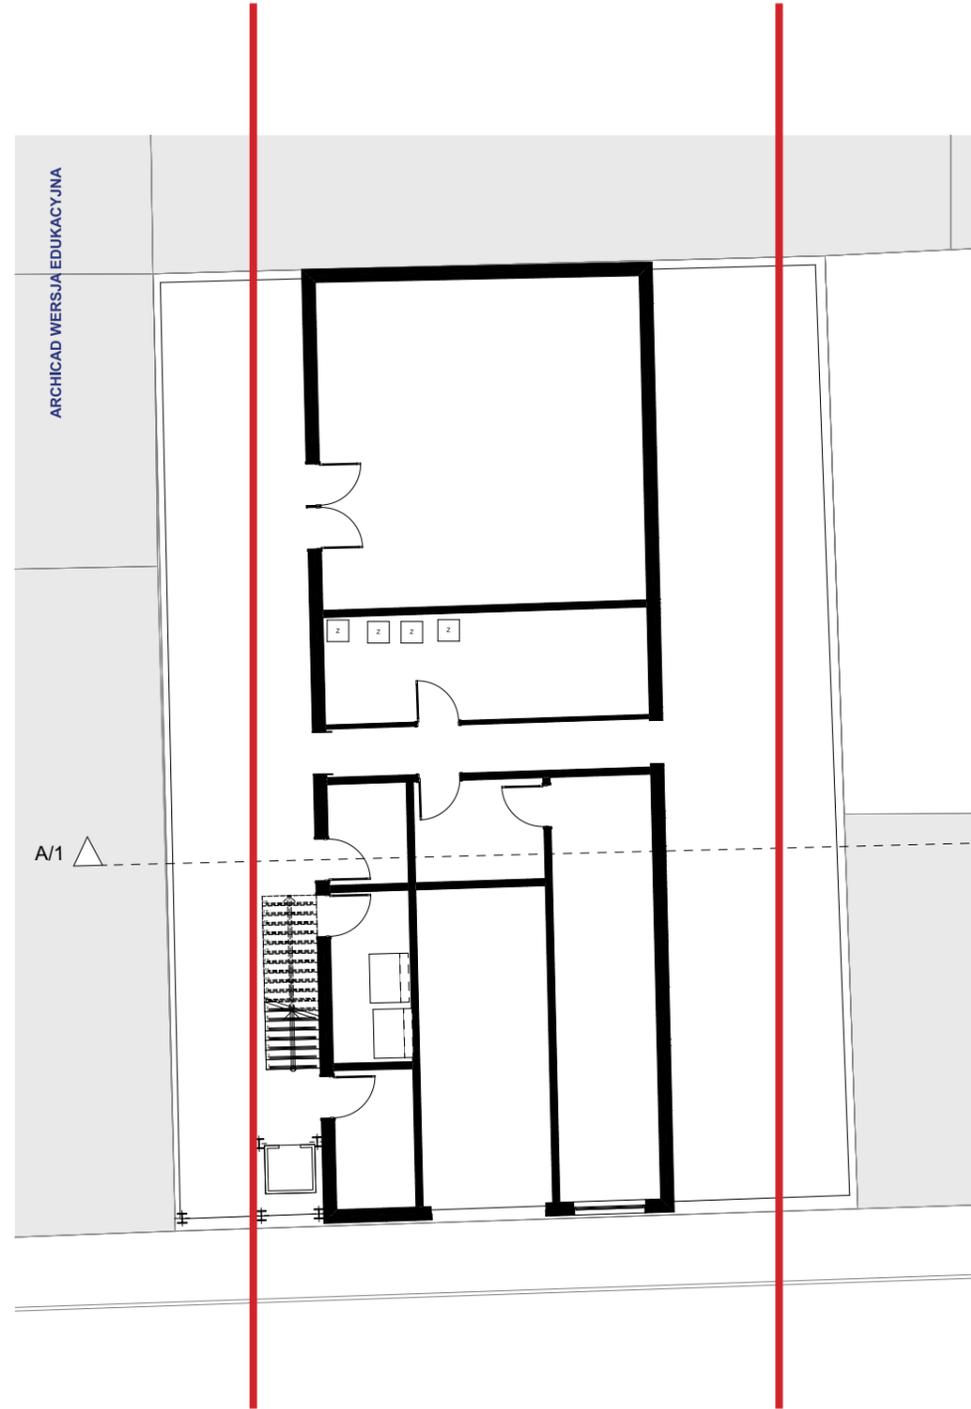


Ground Floor

1/200 sqm |

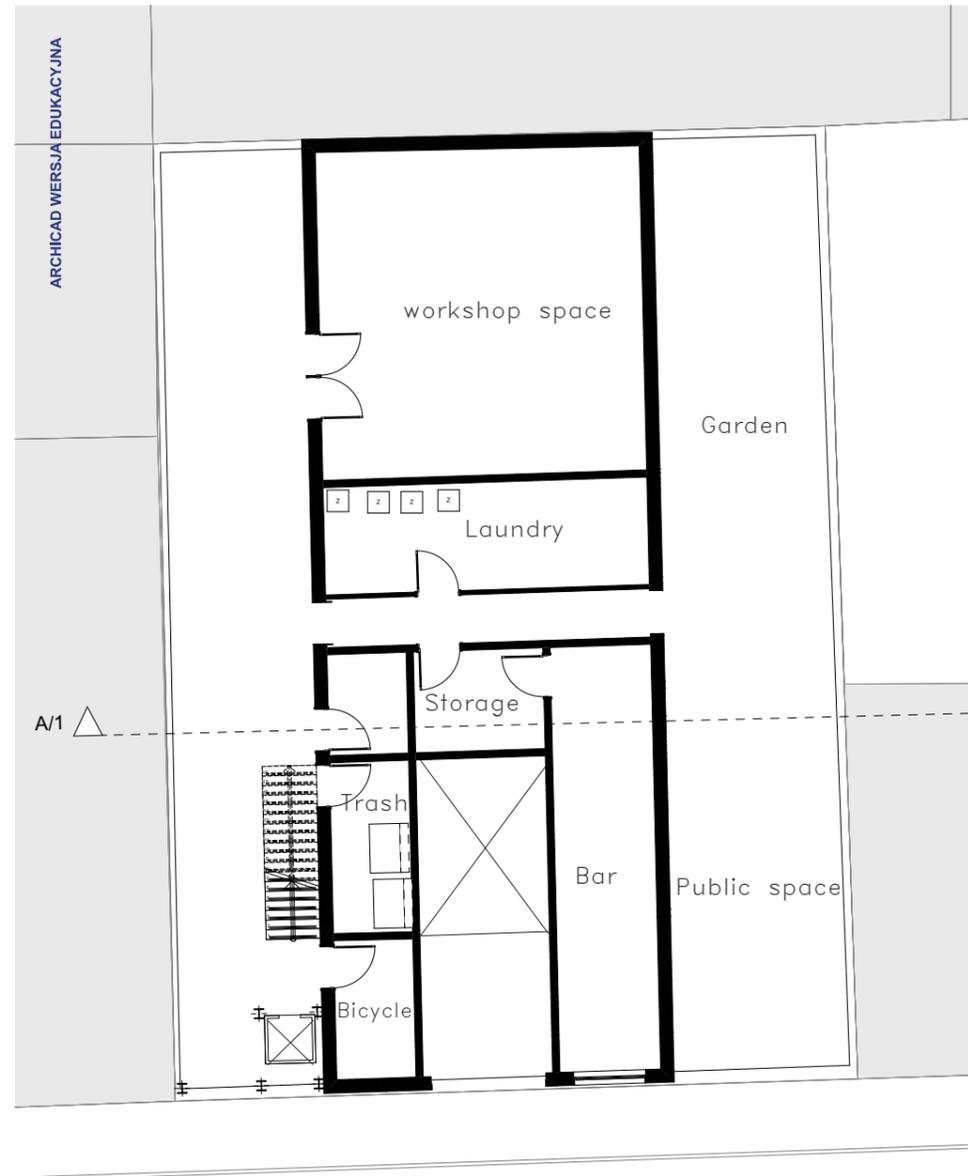

Level Floor

1/200 sqm |

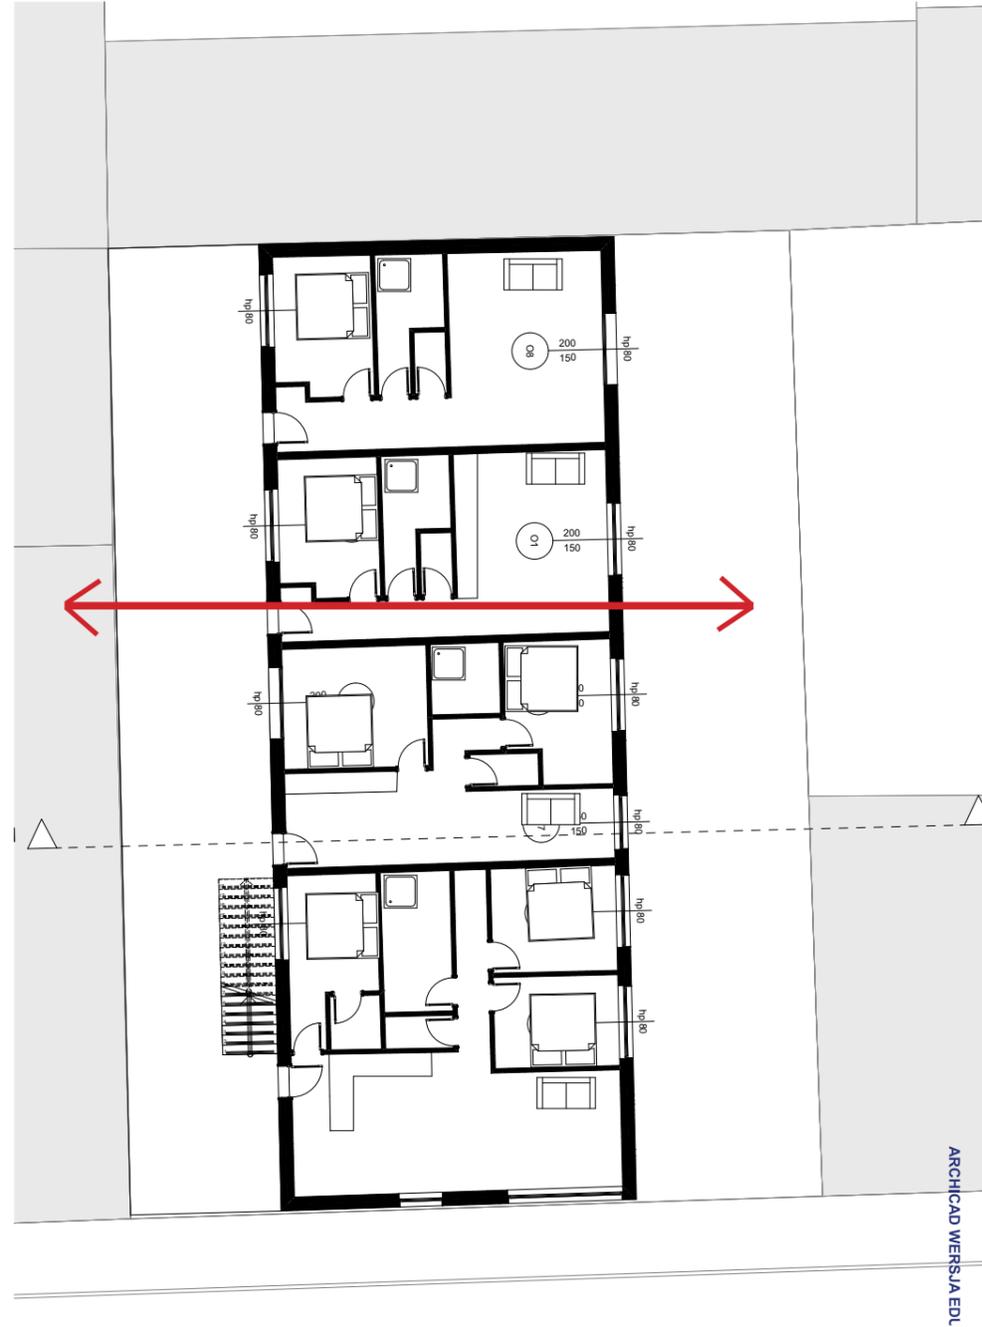

Level Floor


1/200 sqm |



ARCHICAD WERSJA EDL

Section

1/200 sqm

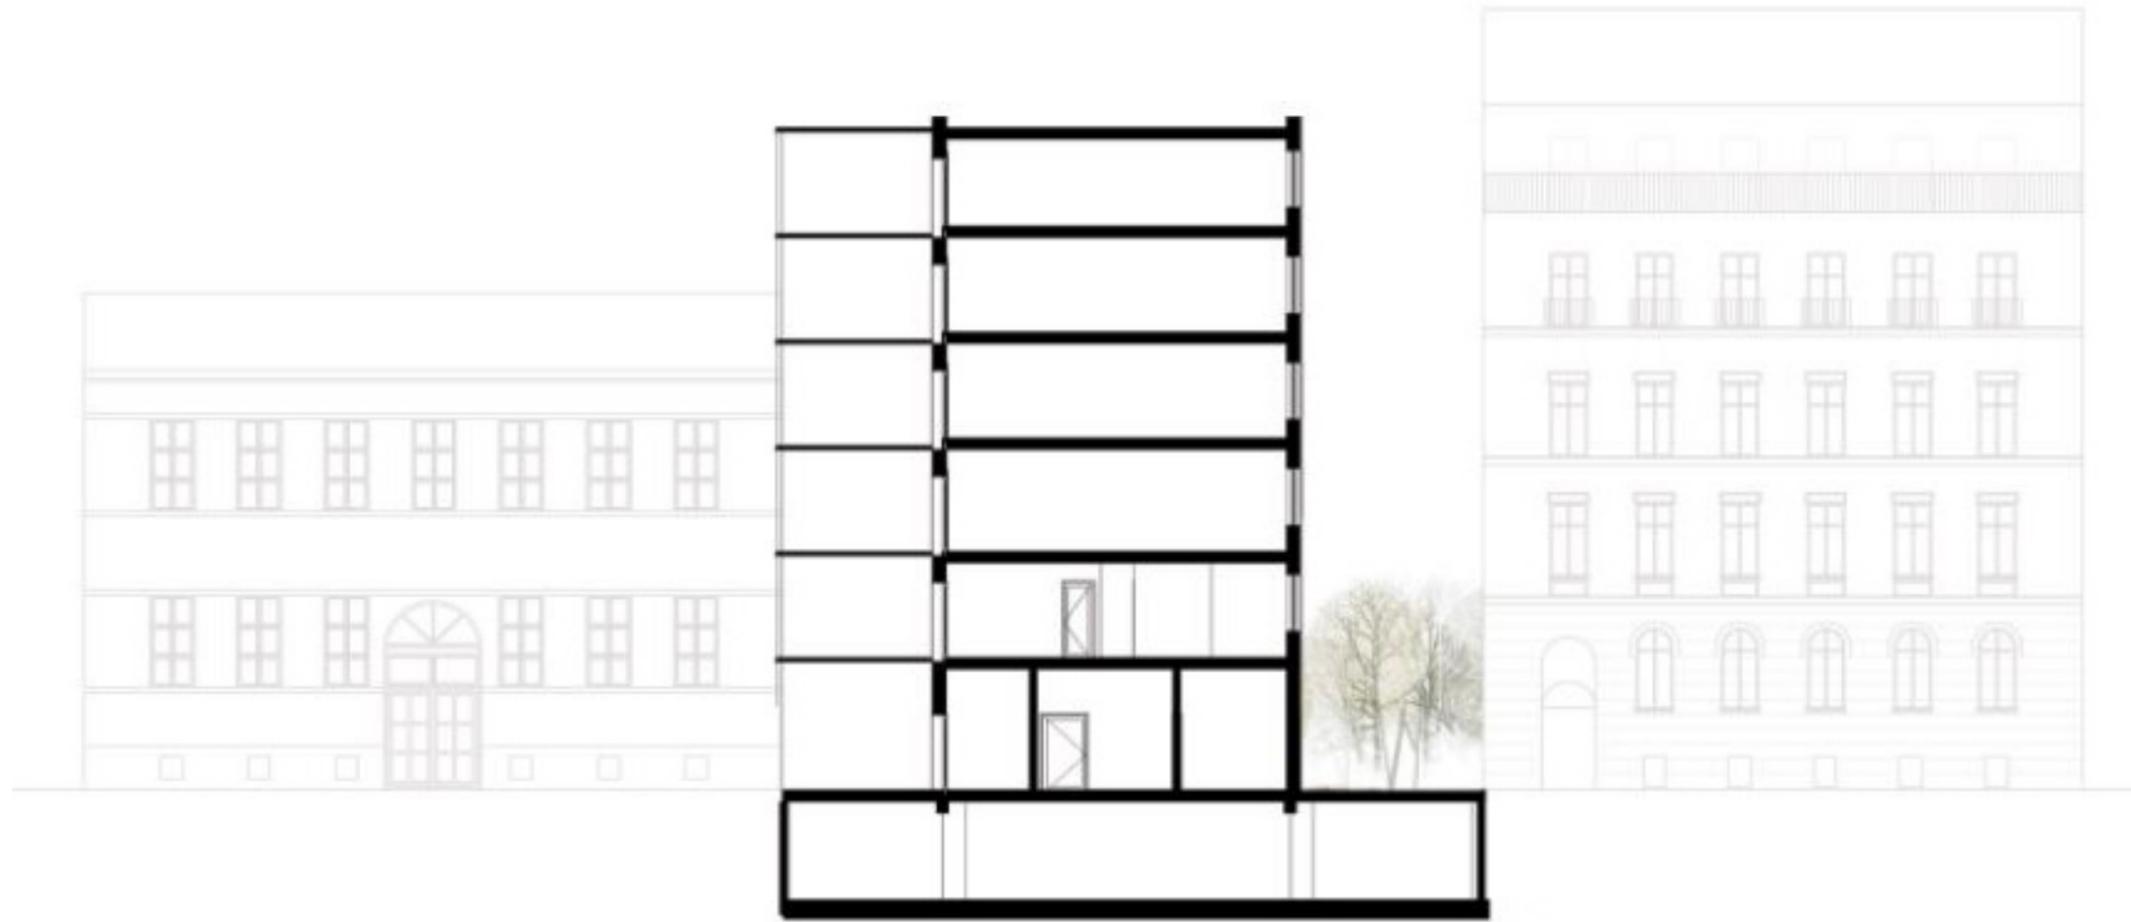

Flat Mix

7 flats : 35–42 sqm

9 flats : 50–62 sqm

3 flats : 83 sqm






1 flat : 103 sqm

Total : 20 Flats

Building area : 345.8 sqm

Level area : 239.4 sqm

Parking + 6 Levels : 1675.8 sqm

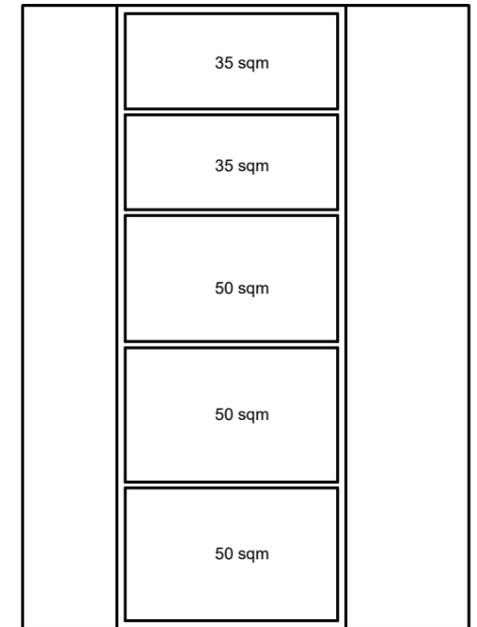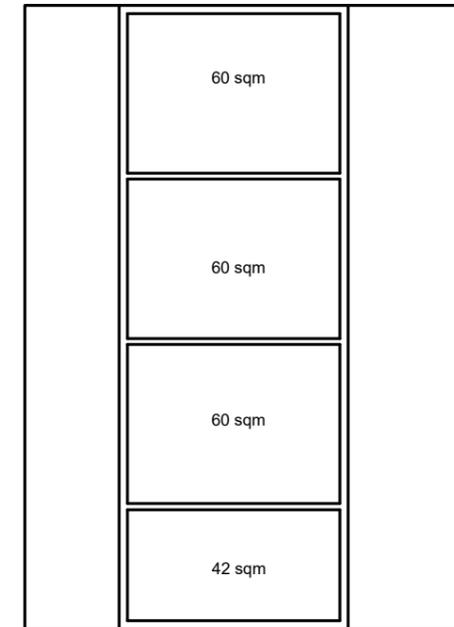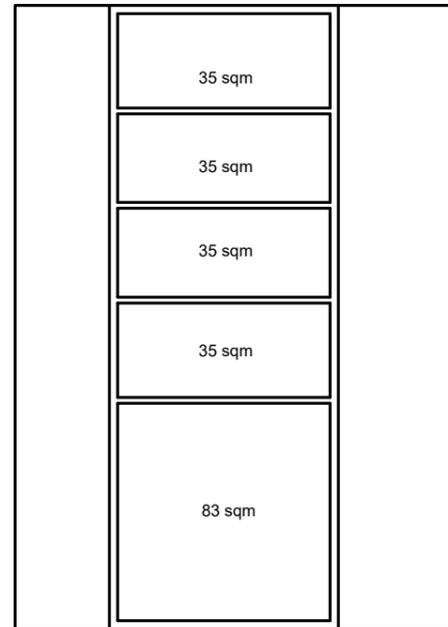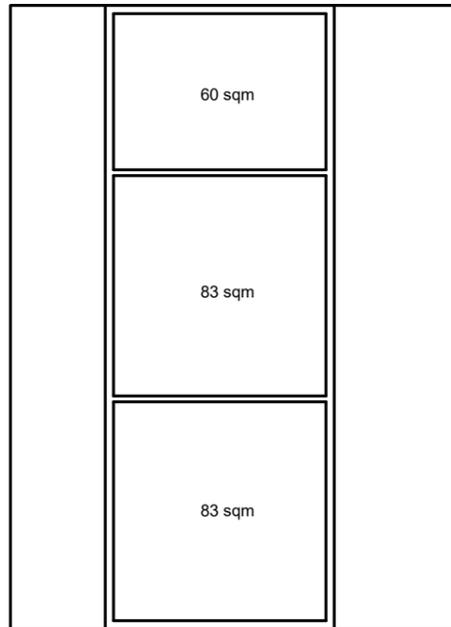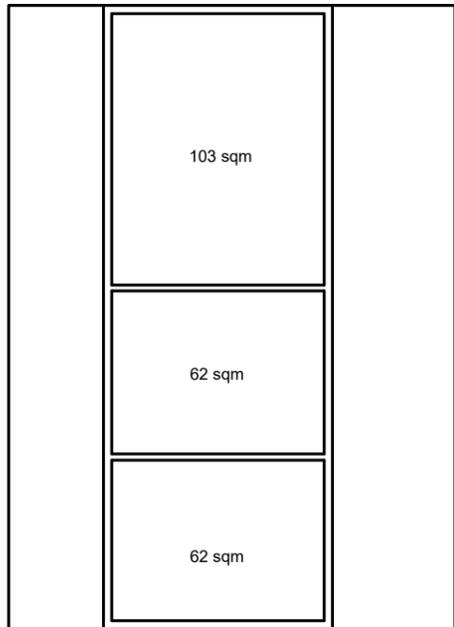



Facade

1/200 sqm



Material 's facade

Florian Bush — Tokyo — K8

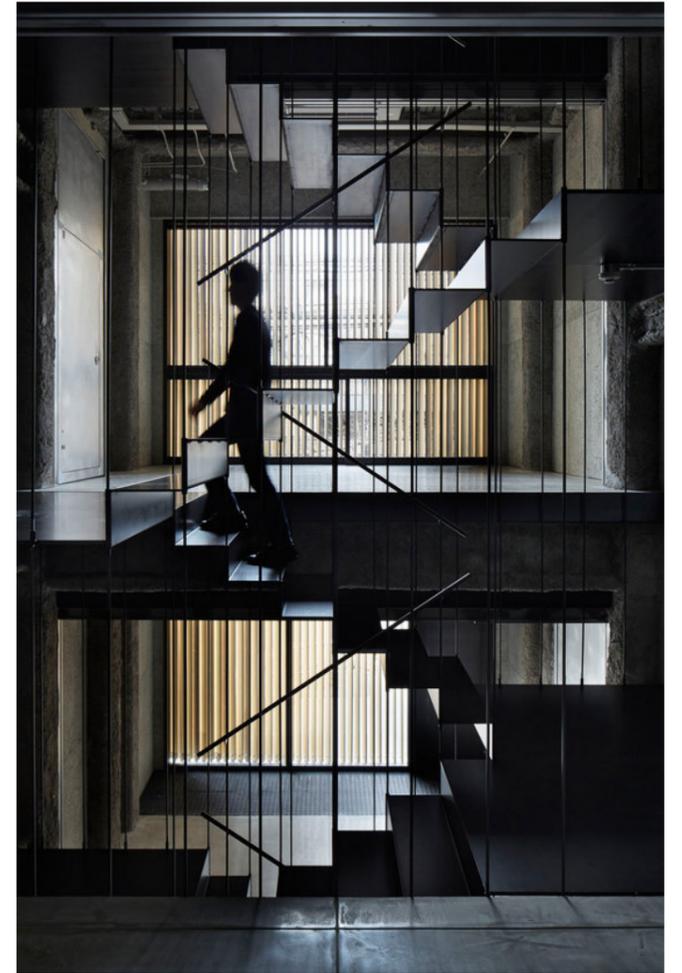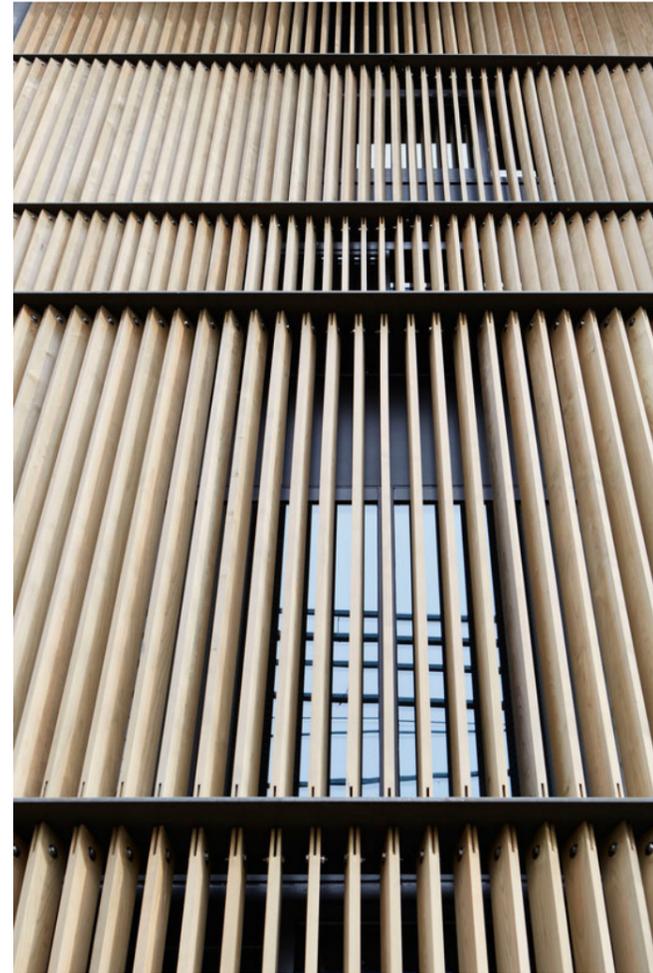

Space Outside

AECOM — New York — Pace University



Sketches

